
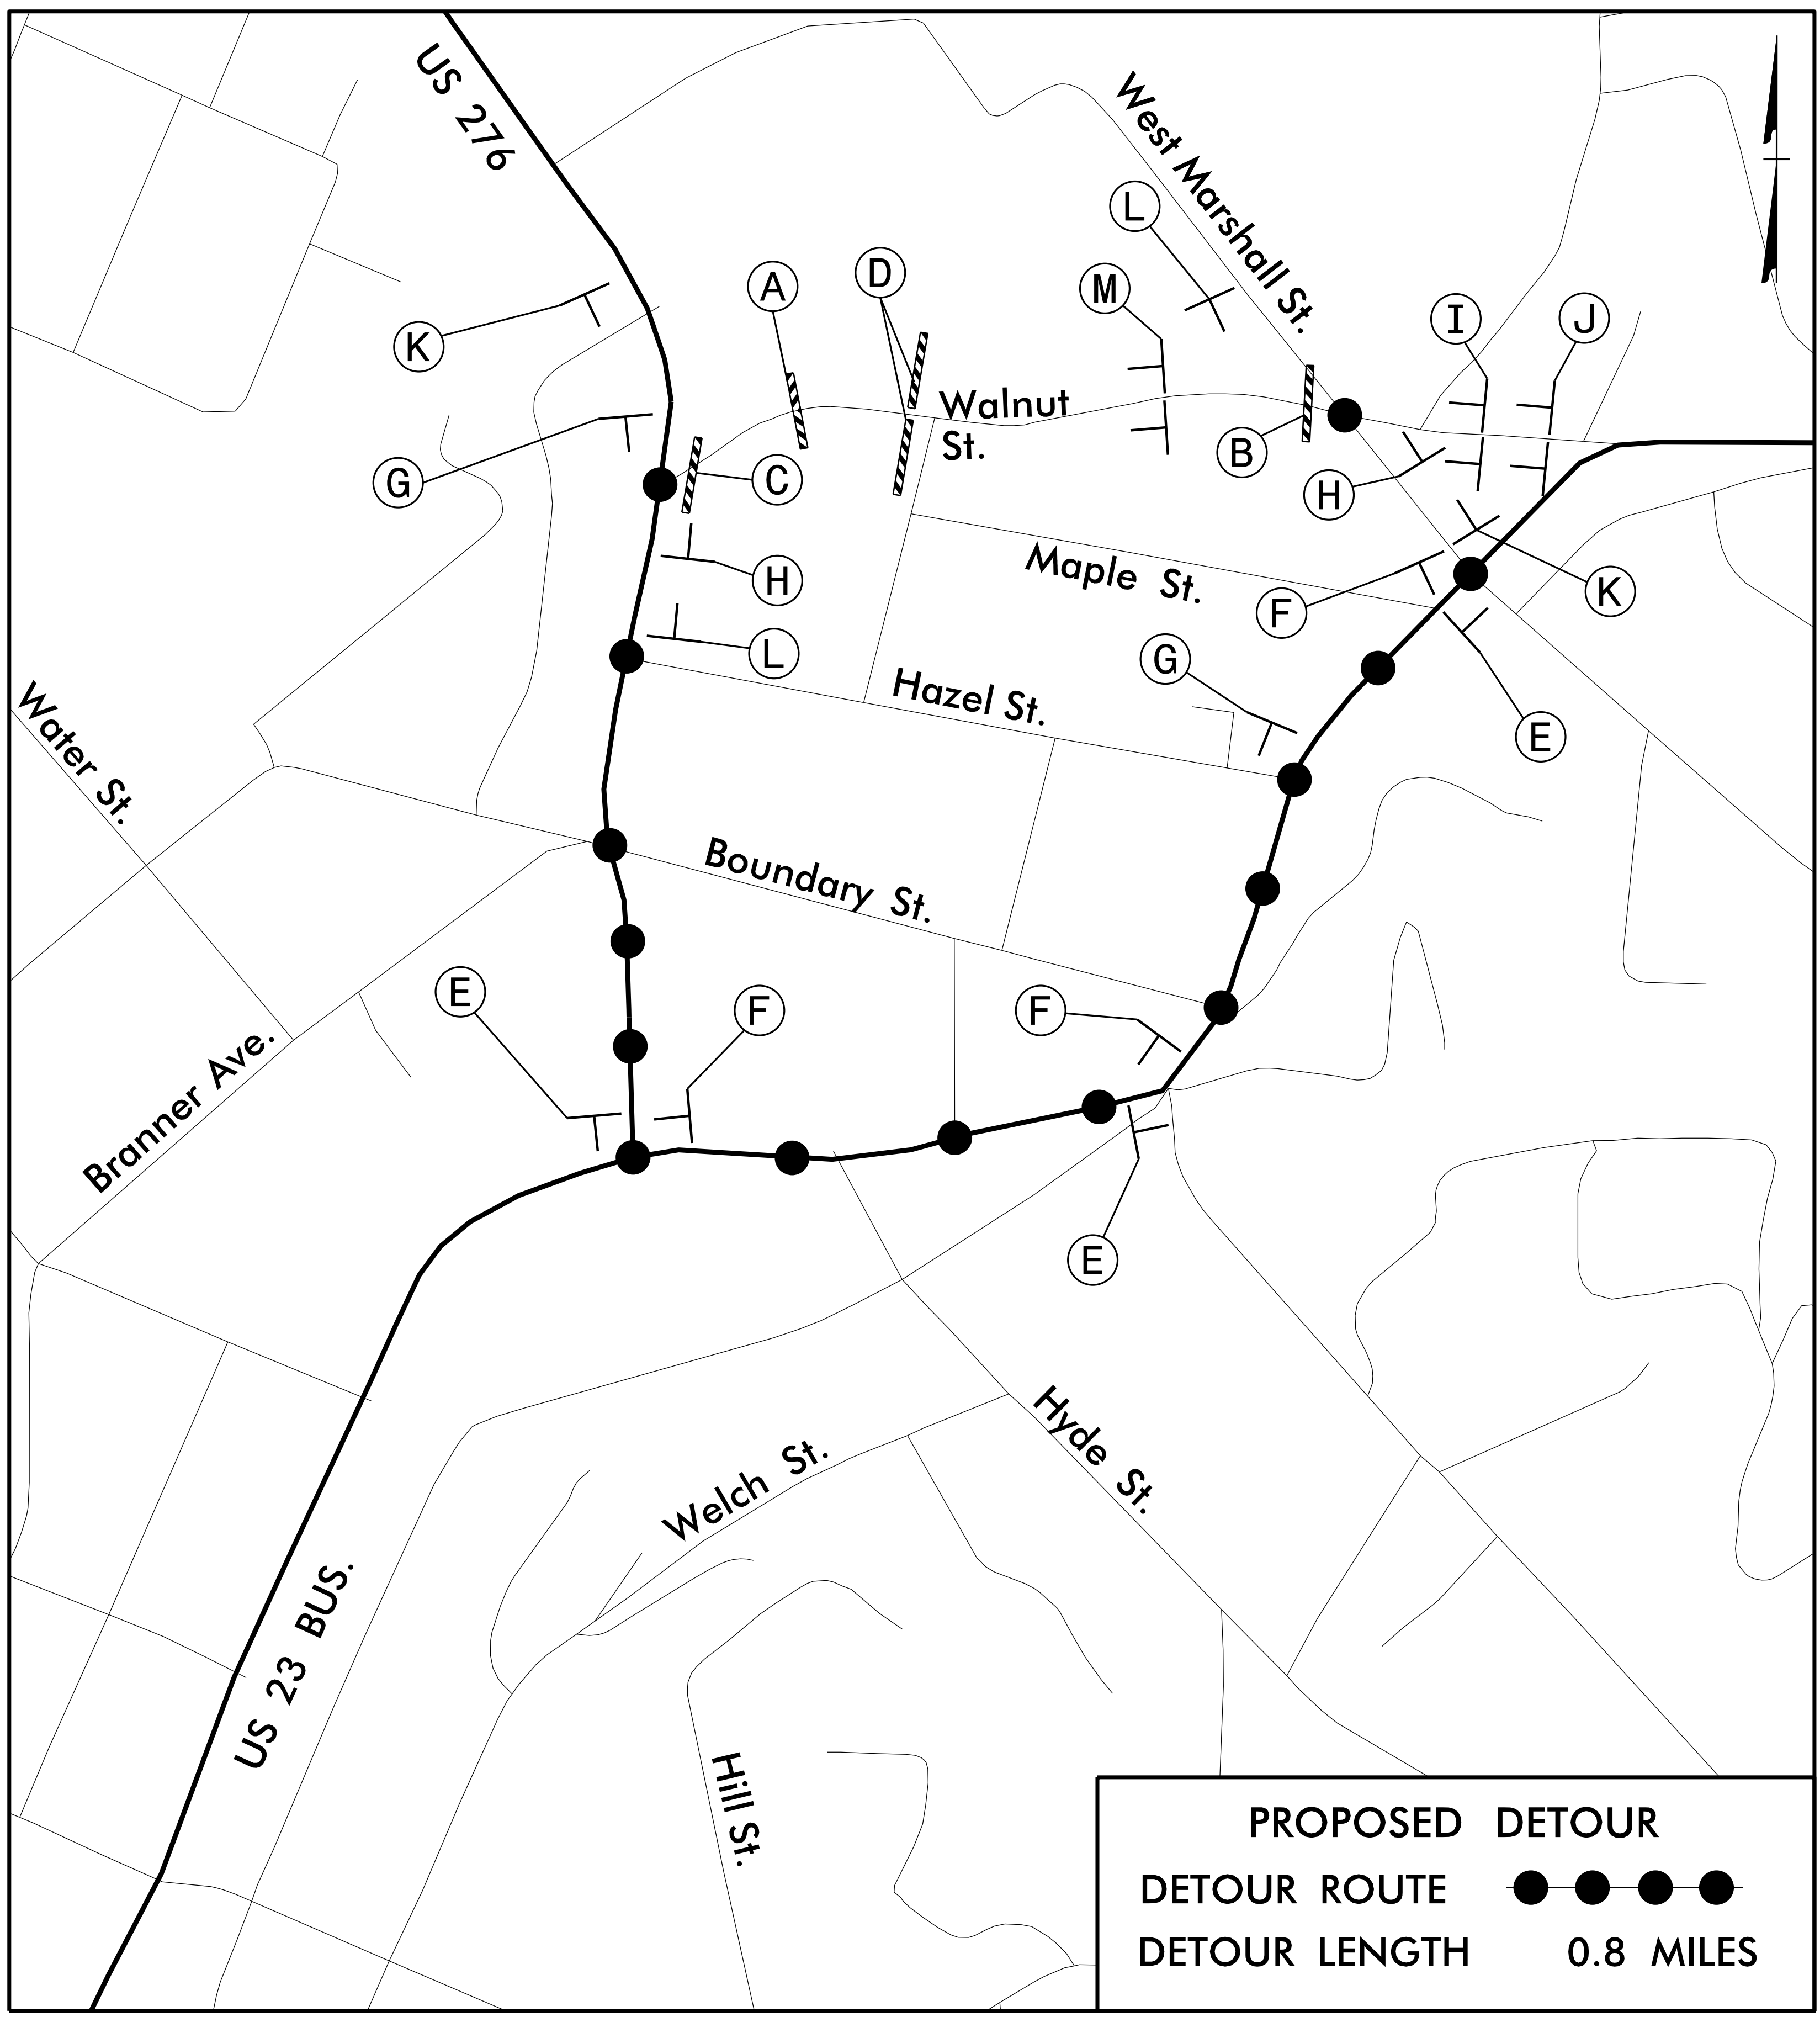
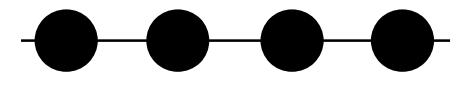


-Y5- DETOUR - WALNUT STREET VIA US-23 BUSINESS / WEST MARSHALL STREET

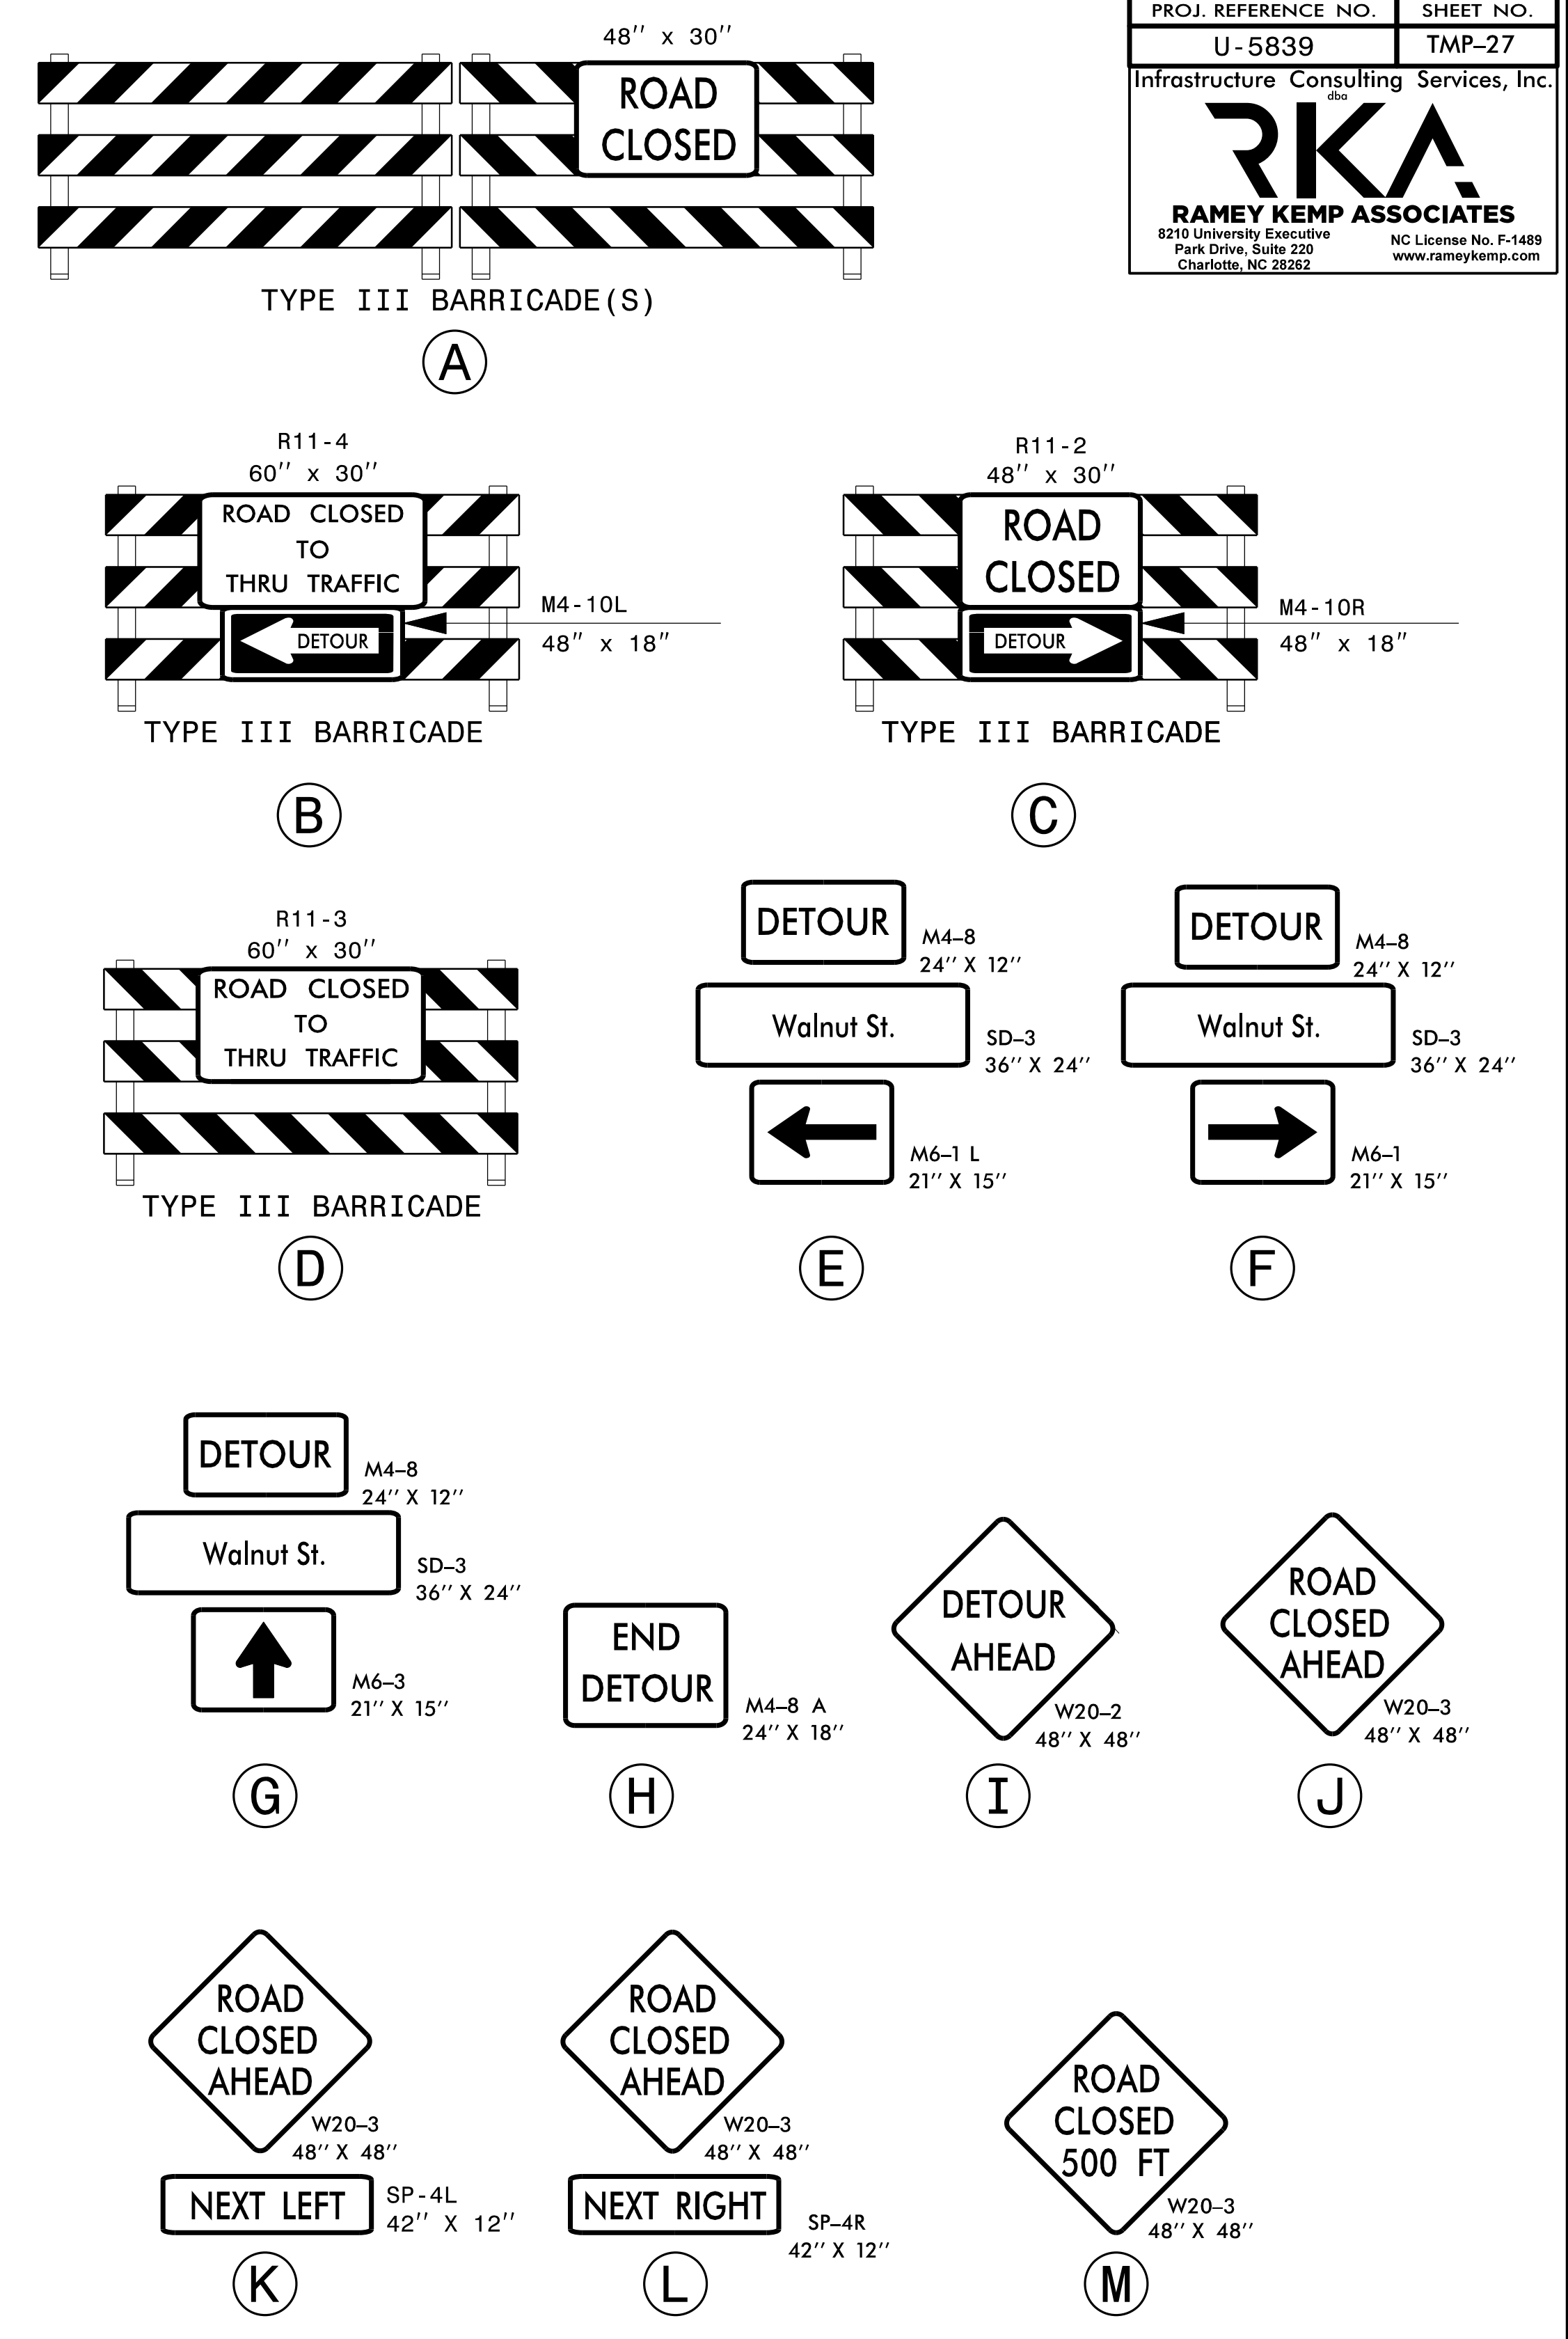
PROJ. REFERENCE NO.	SHEET NO.
U-5839	TMP-27
Infrastructure Consulting Services, Inc.	
 RKA RAMEY KEMP ASSOCIATES <small>8210 University Executive Park Drive, Suite 220 Charlotte, NC 28262</small>	
<small>NC License No. F-1489 www.rameykemp.com</small>	

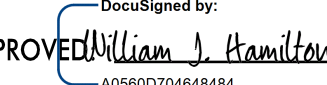
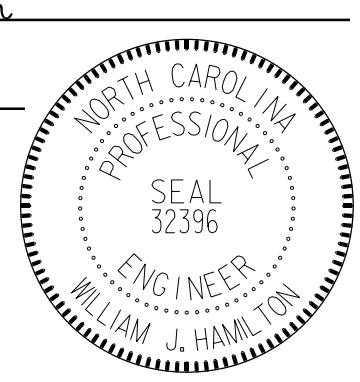
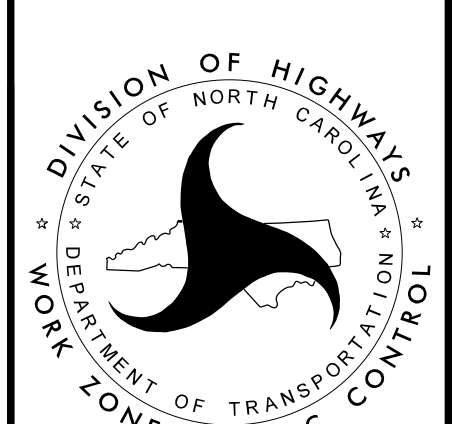


PROPOSED DETOUR

DETOUR ROUTE 

DETOUR LENGTH **0.8 MILES**



DocuSigned by: APPROVED  A05600704648484 DATE: 2/23/2023 SEAL 		<p style="text-align: center; font-size: 24pt;">DETOUR SIGNING</p>
<p>DOCUMENT NOT CONSIDERED FINAL UNLESS ALL SIGNATURES COMPLETED</p>		